
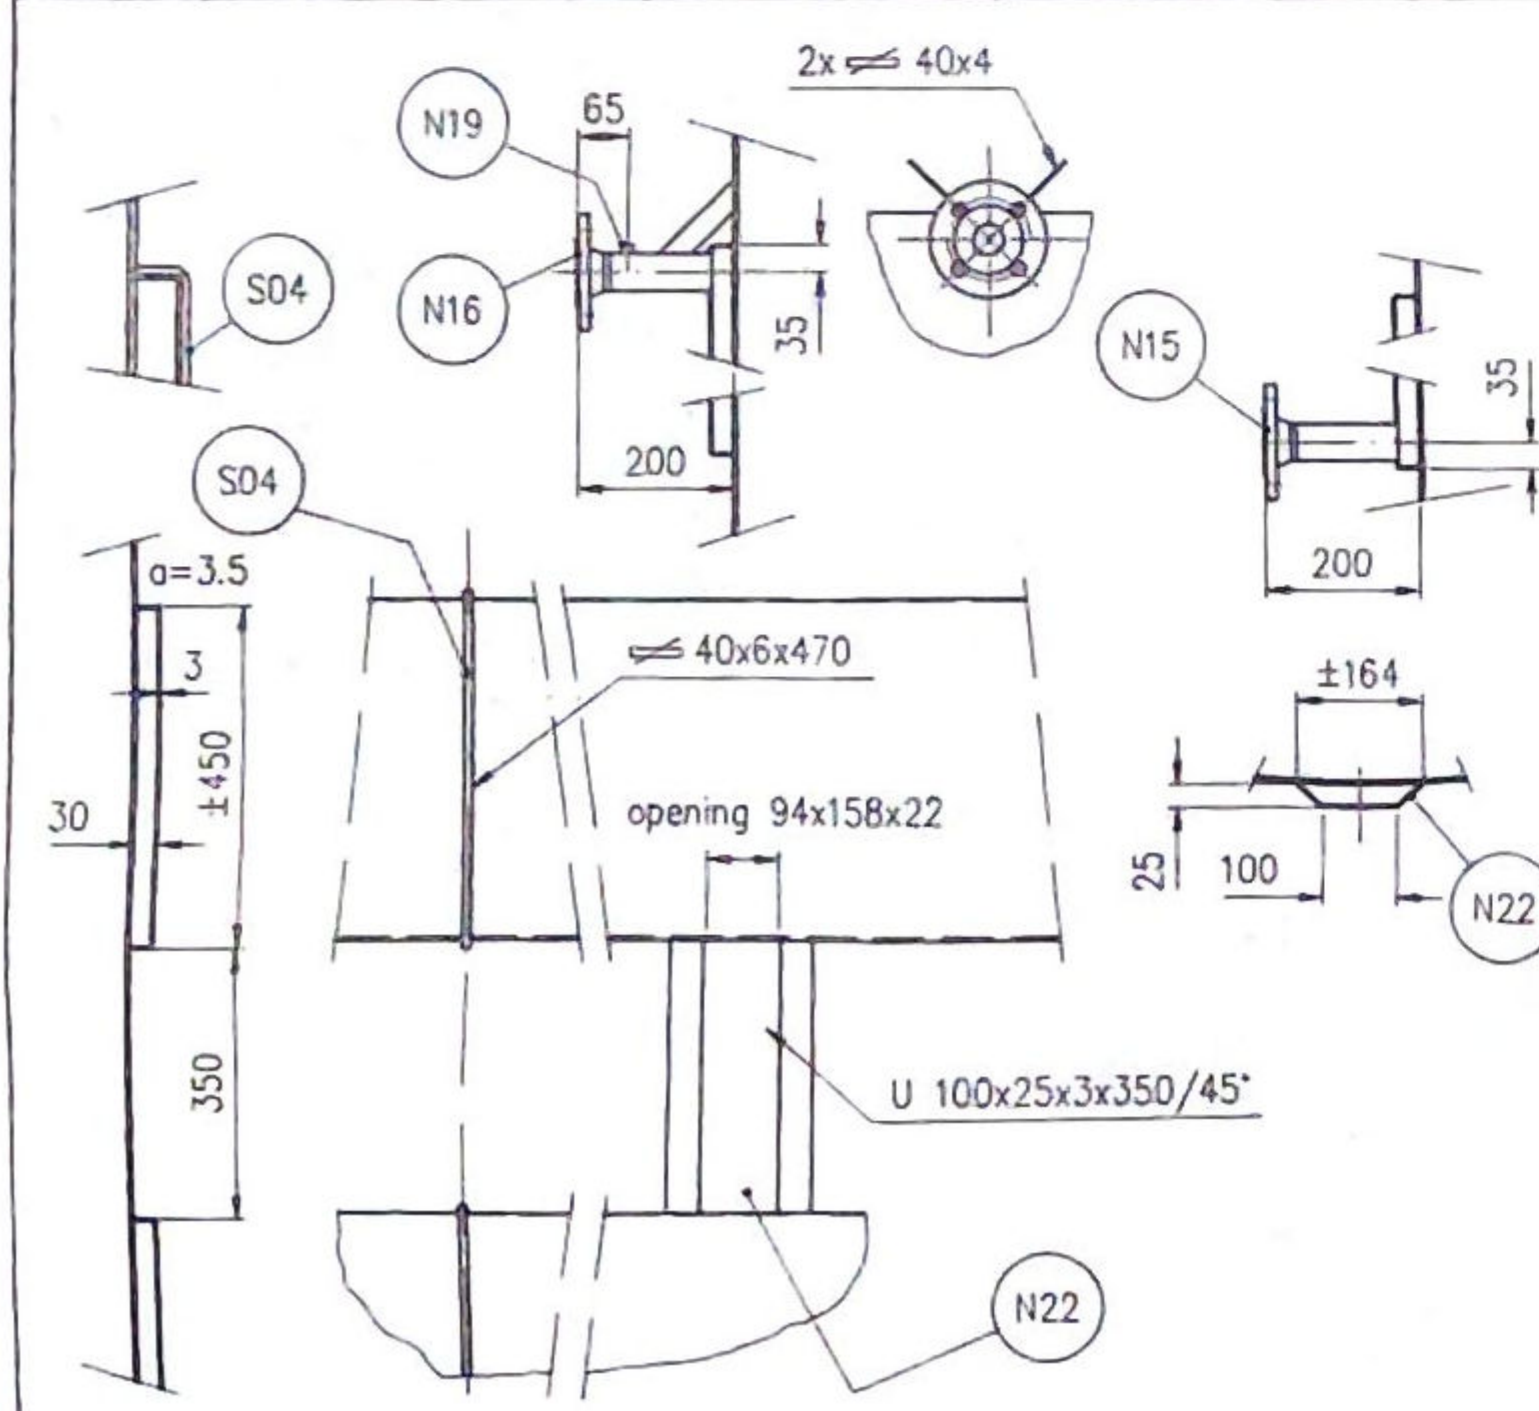
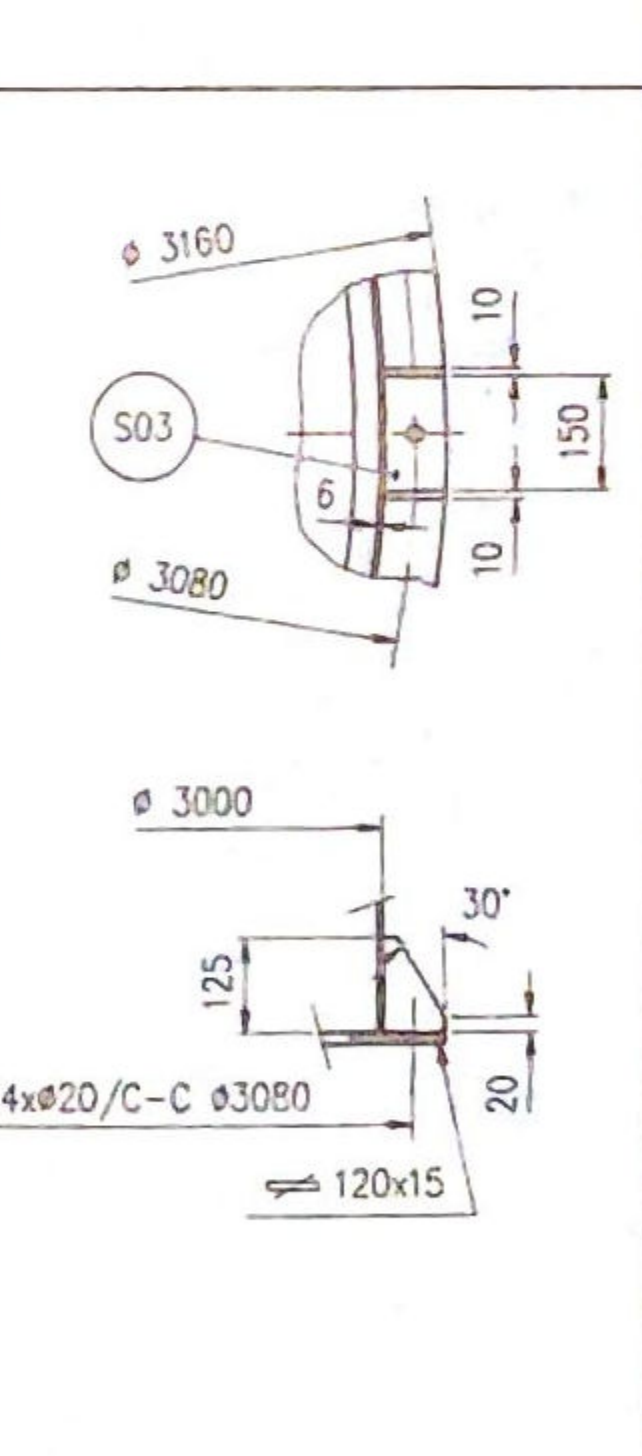
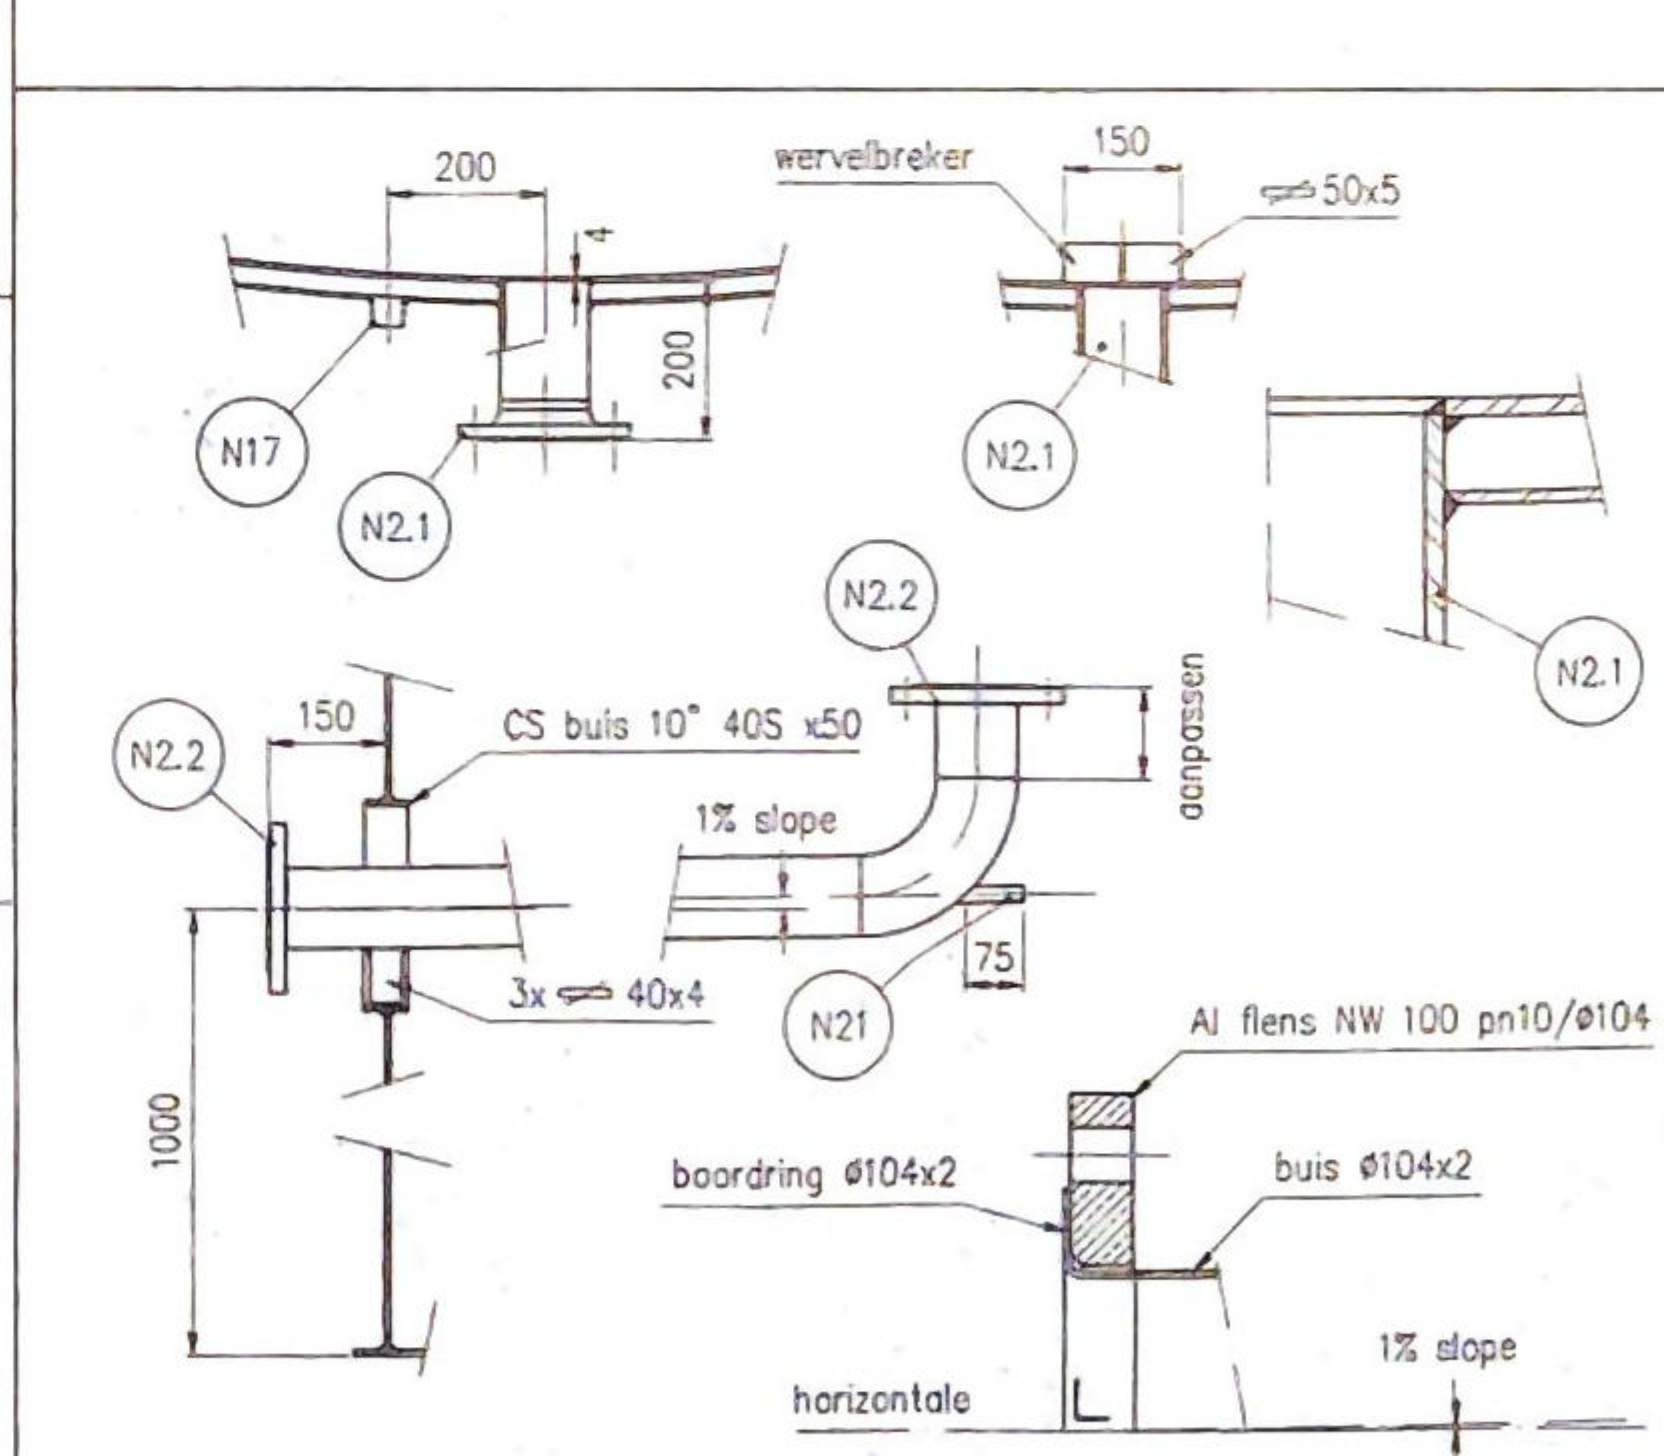
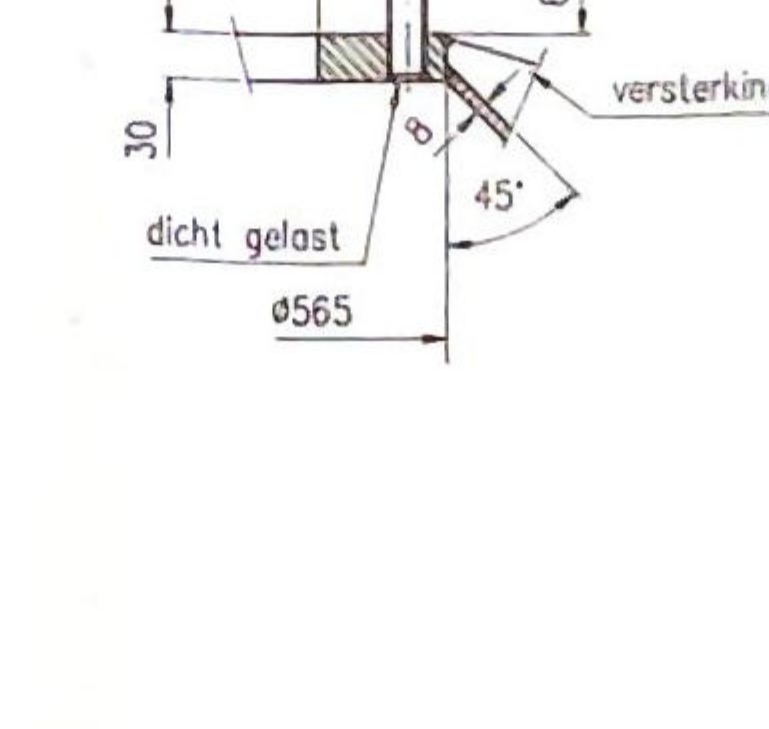
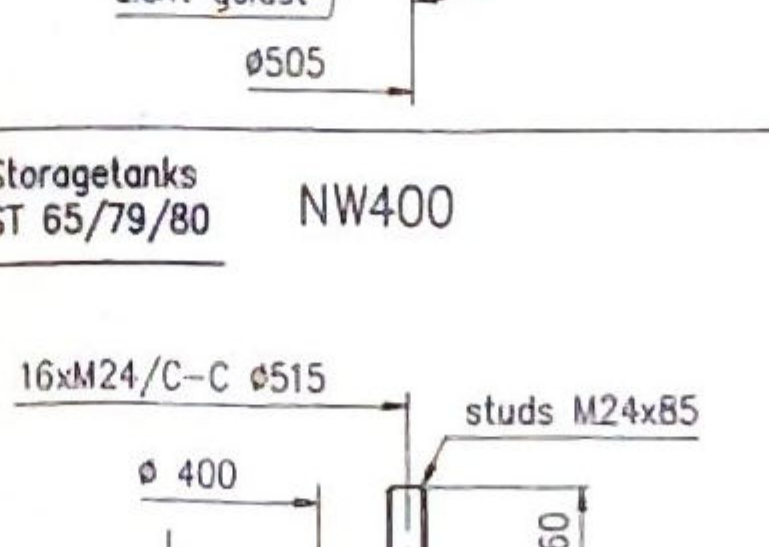
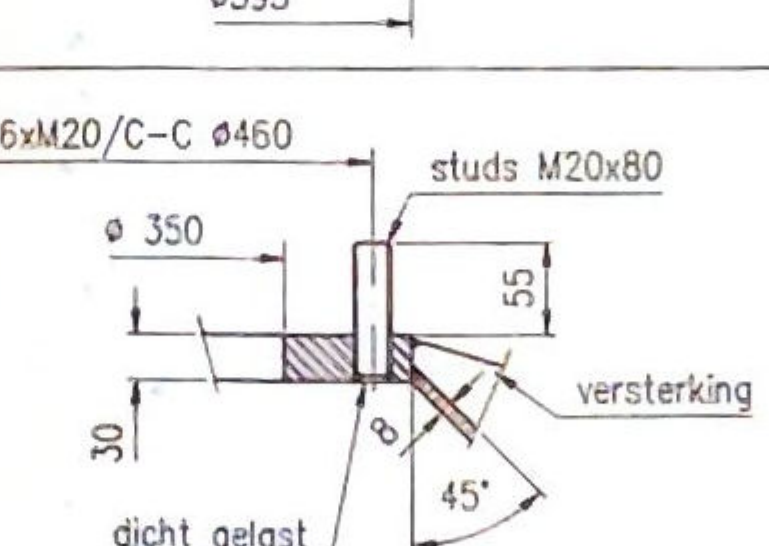
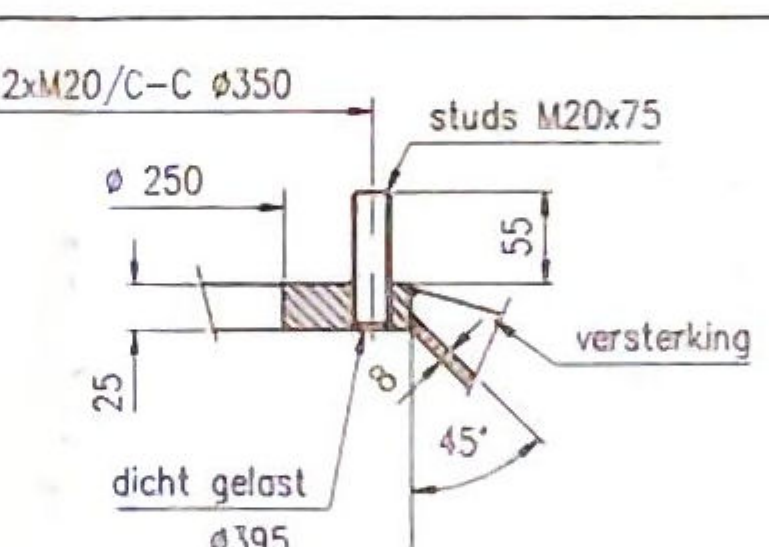
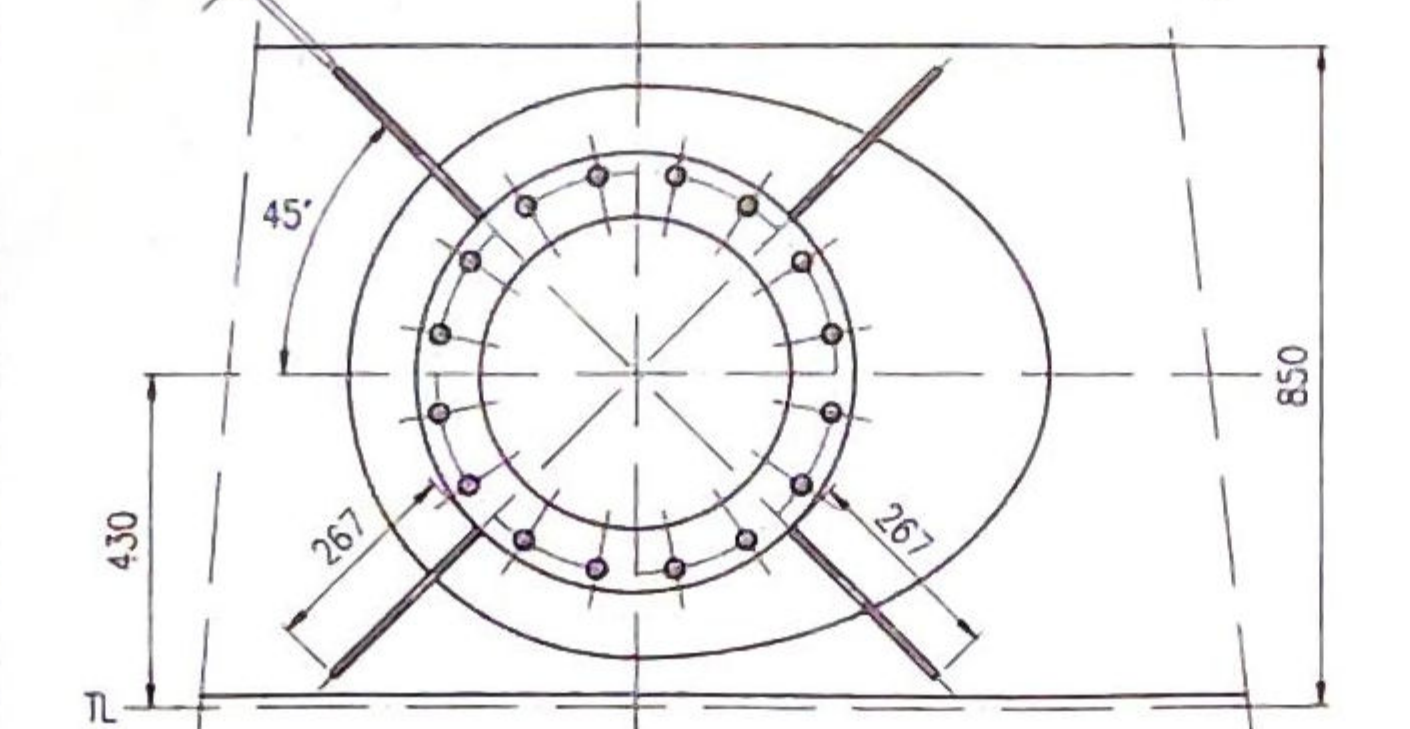
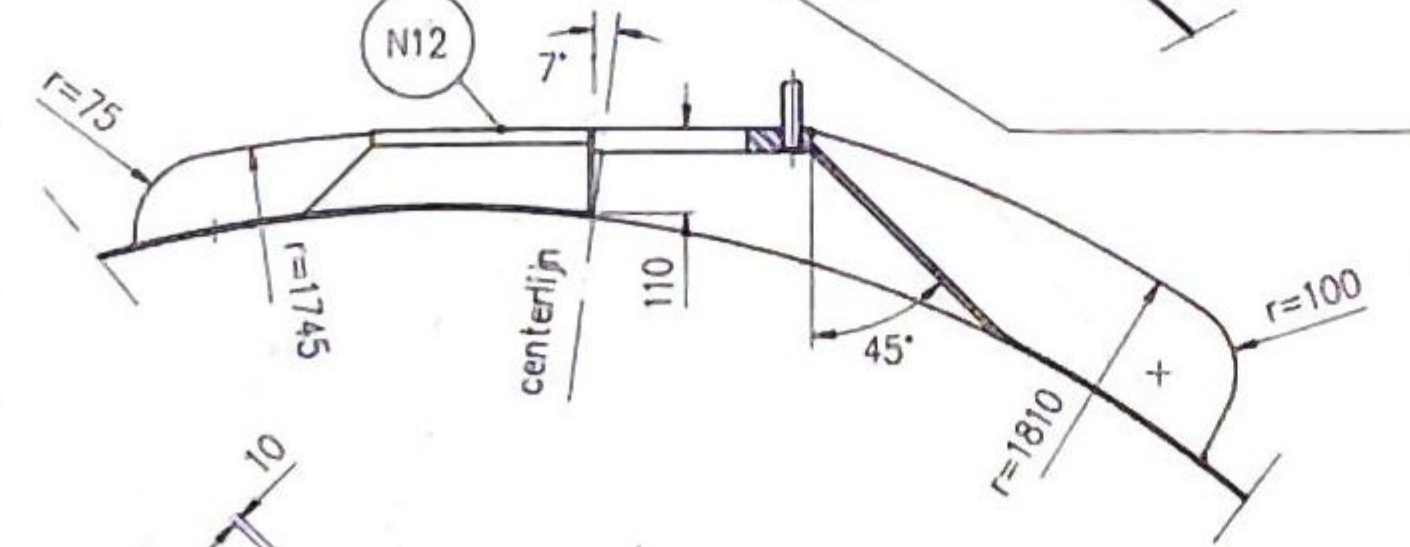
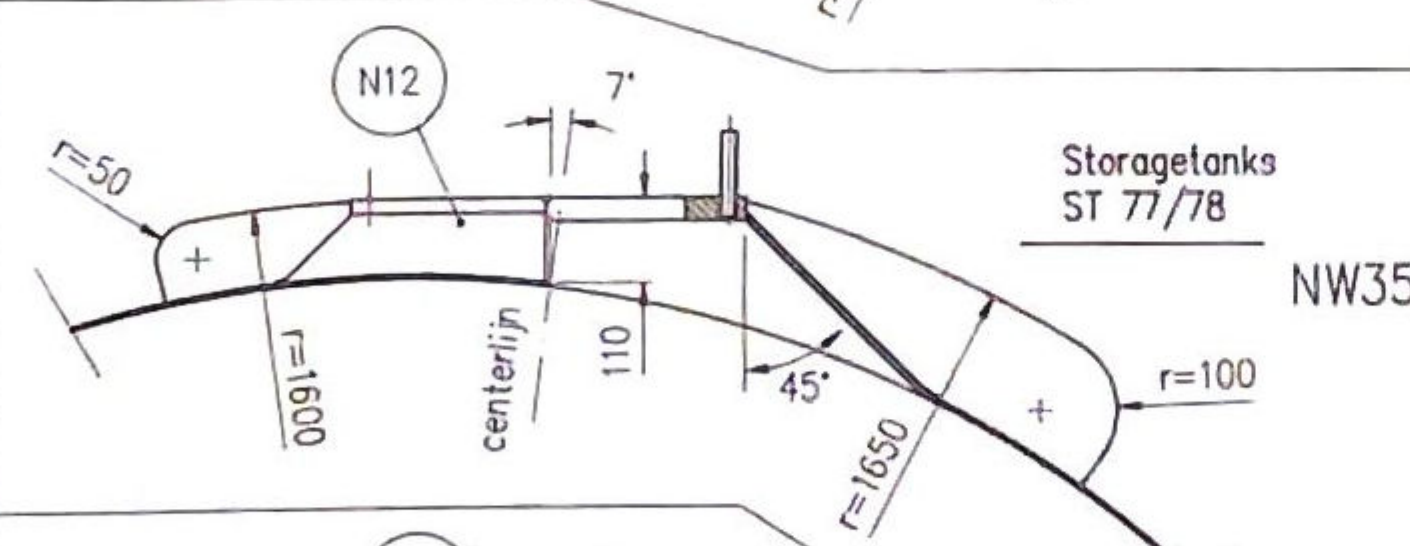
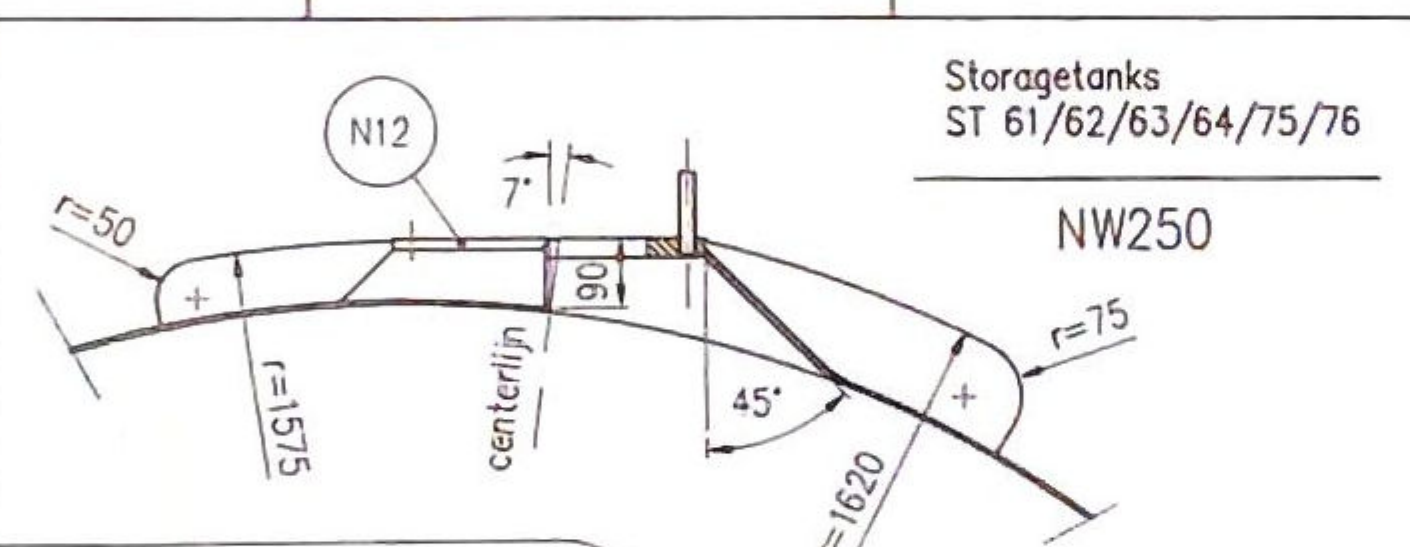
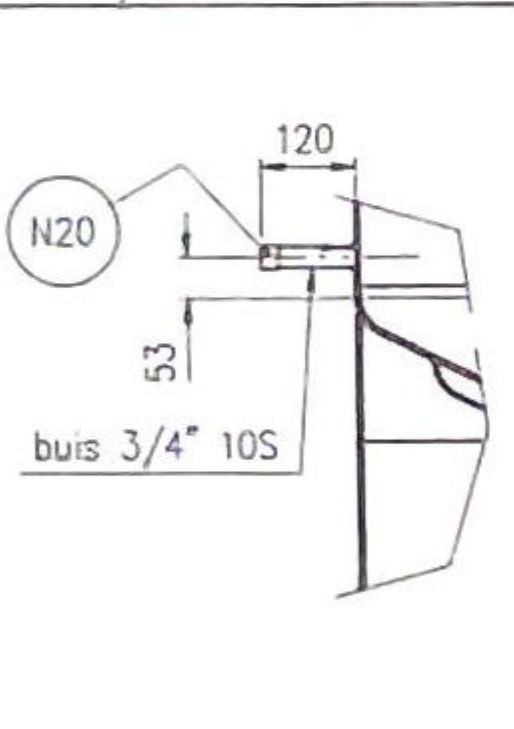
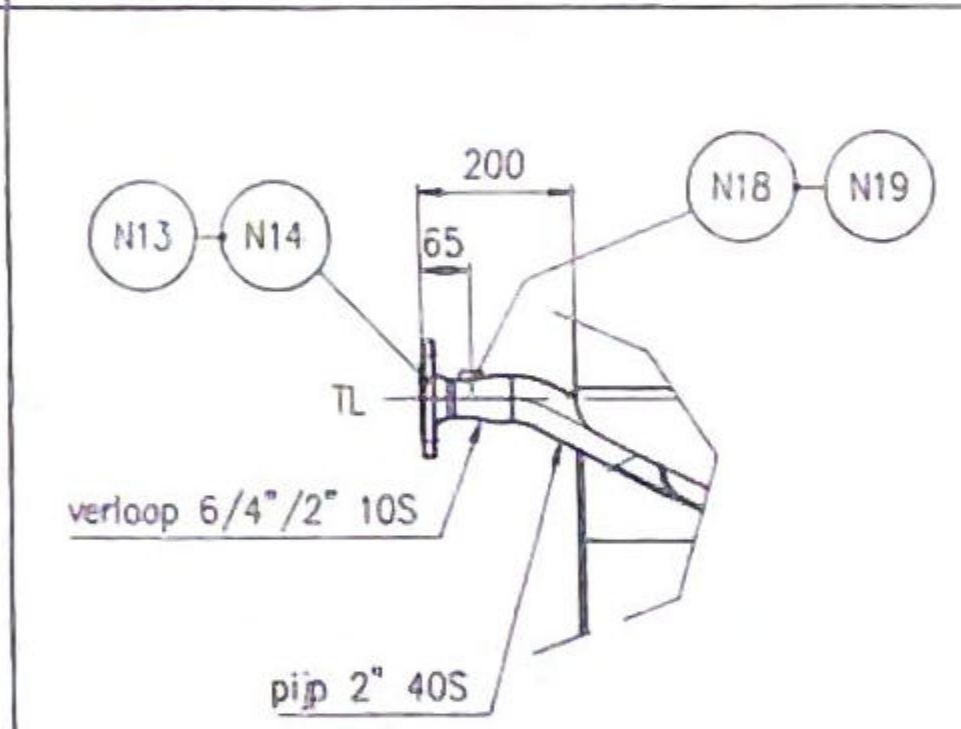
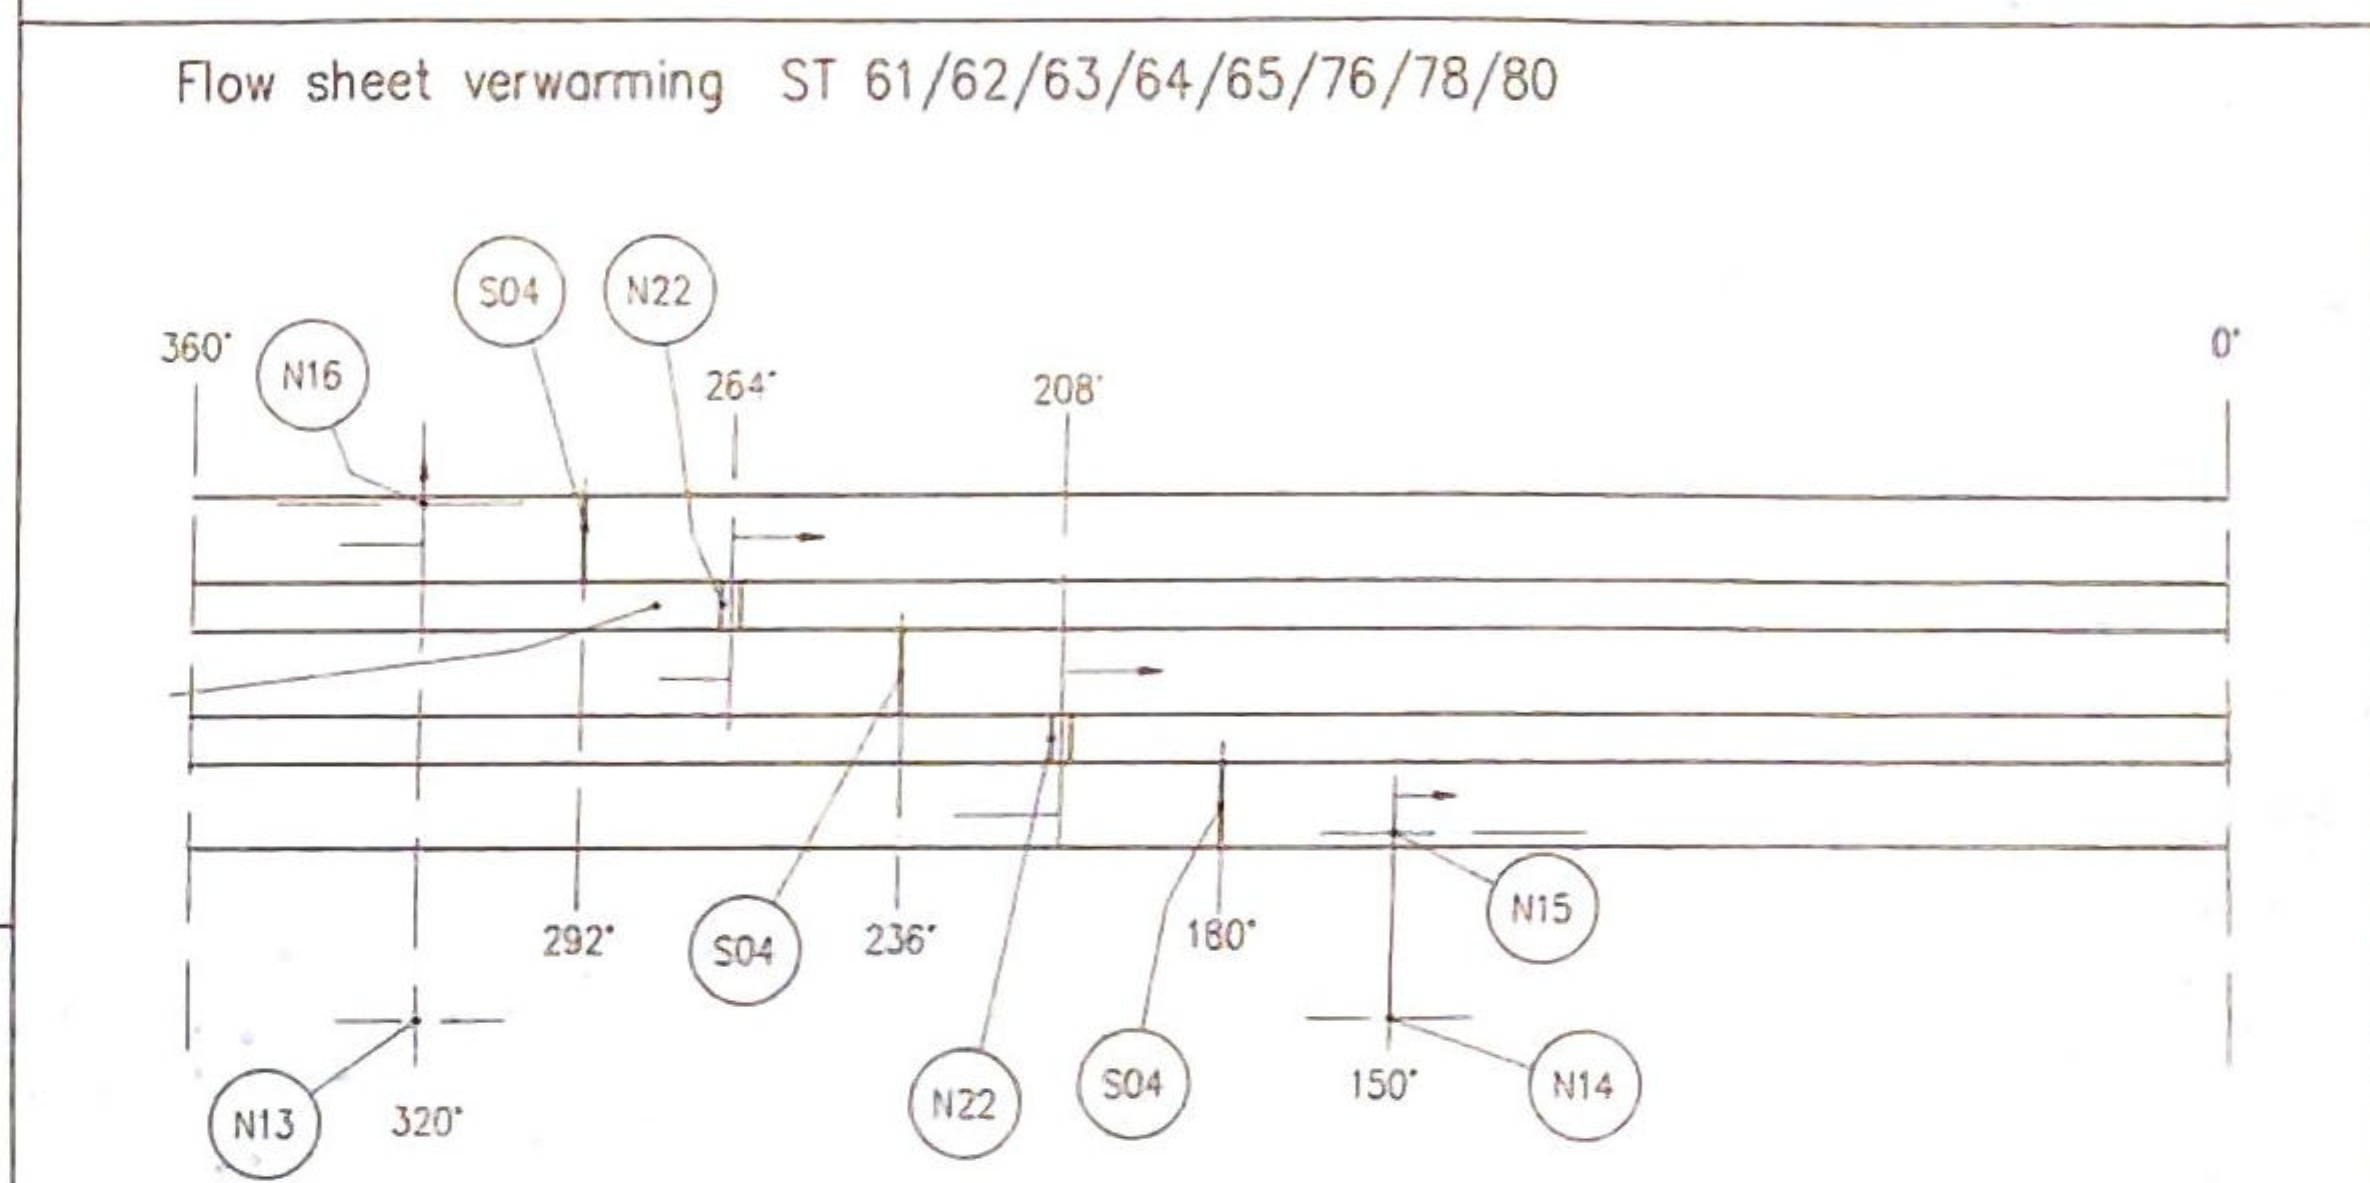
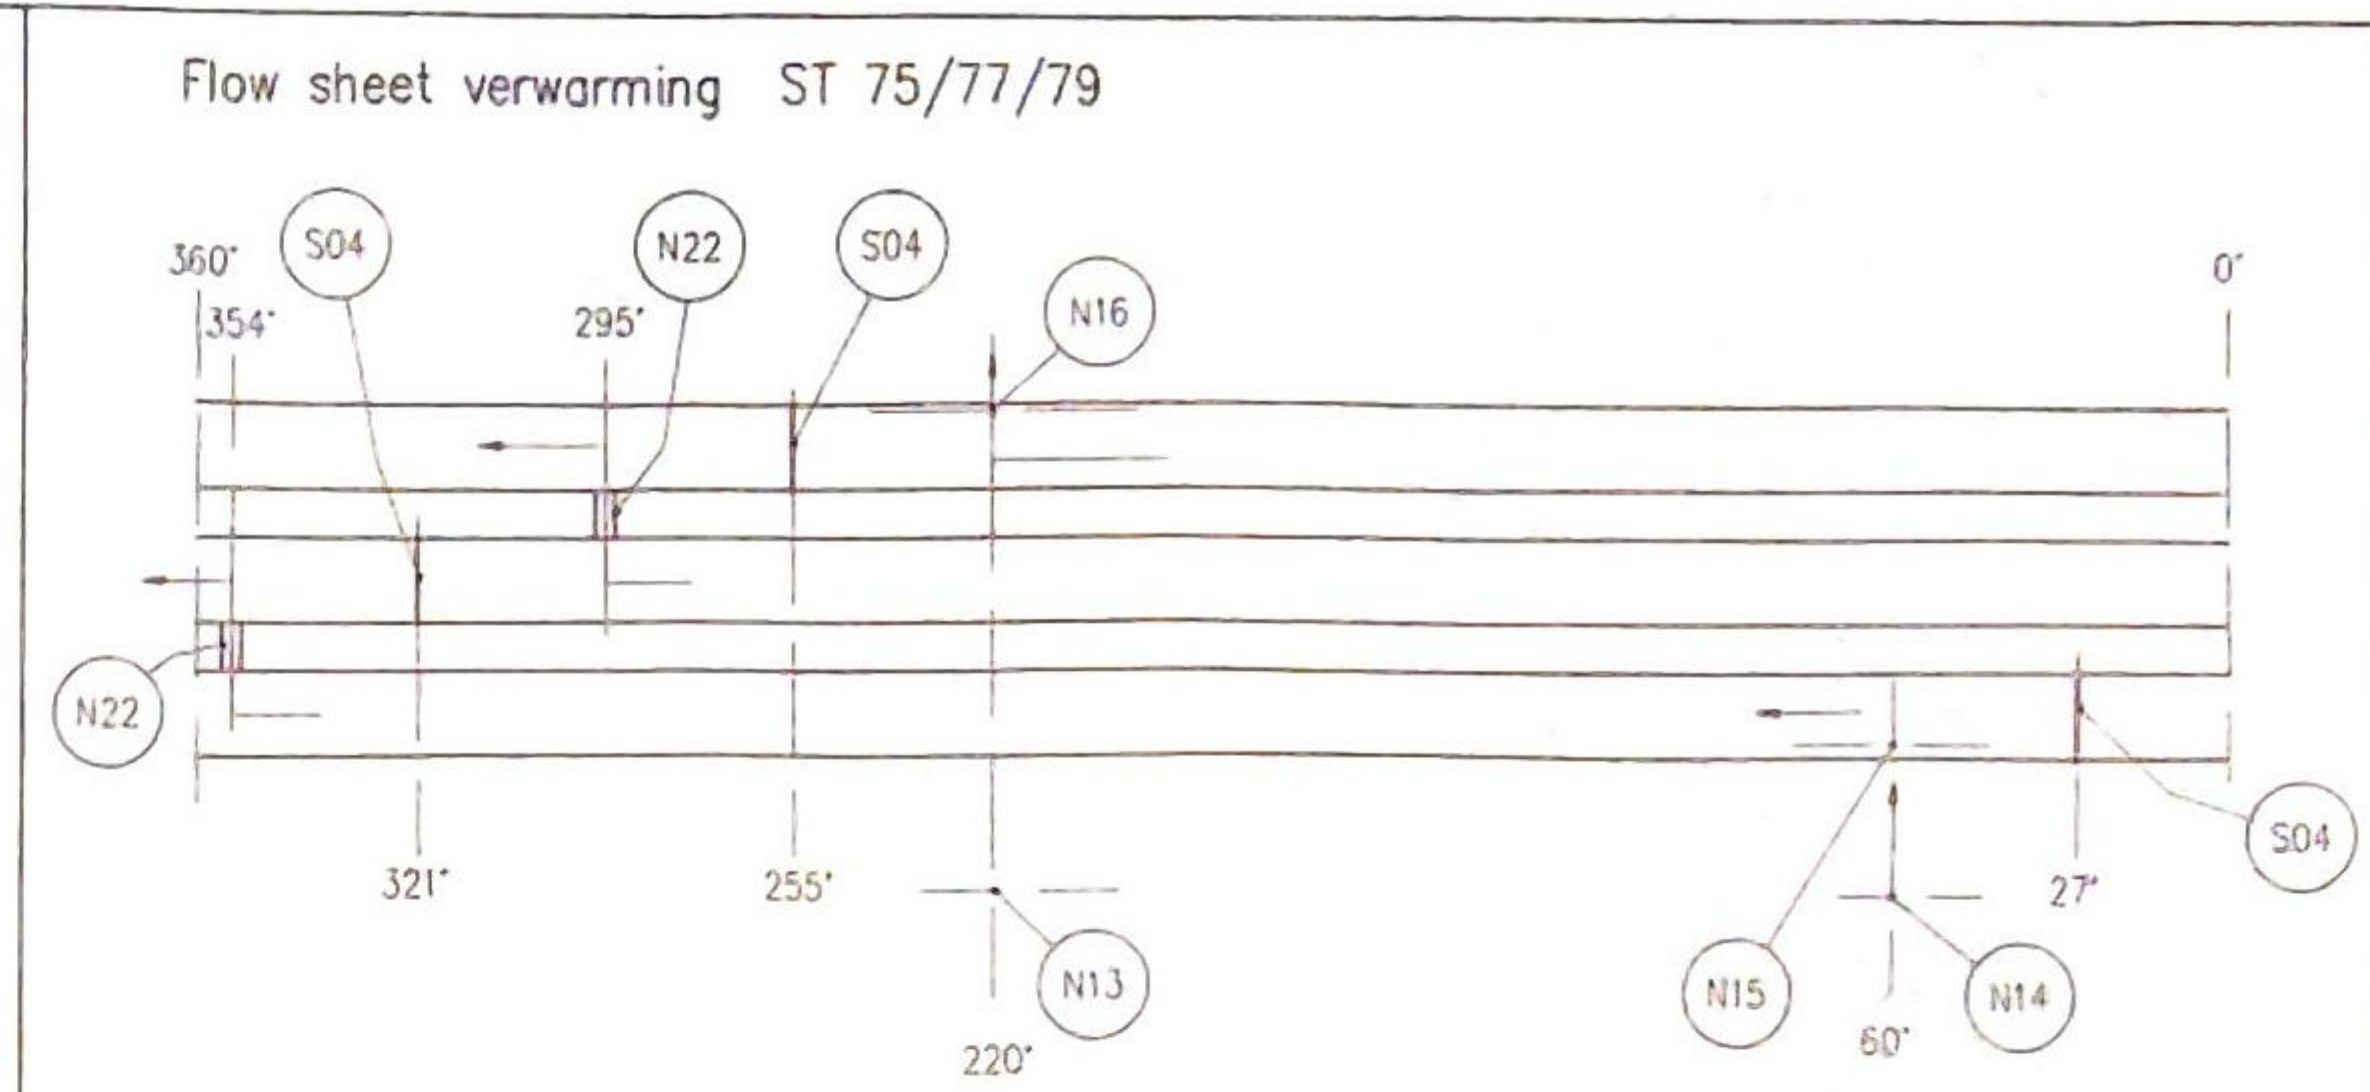
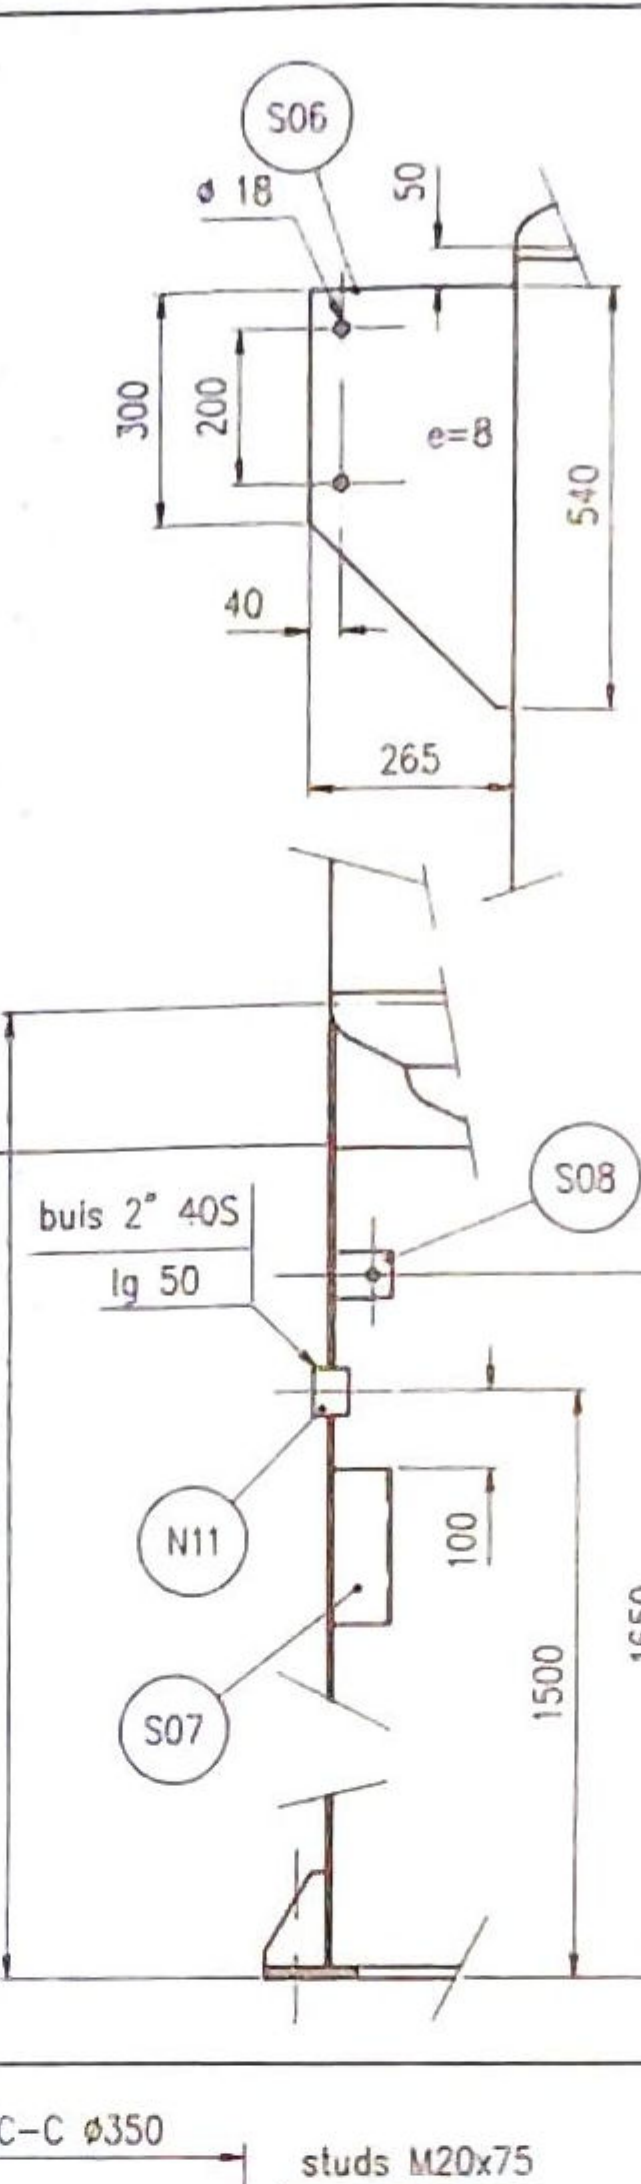
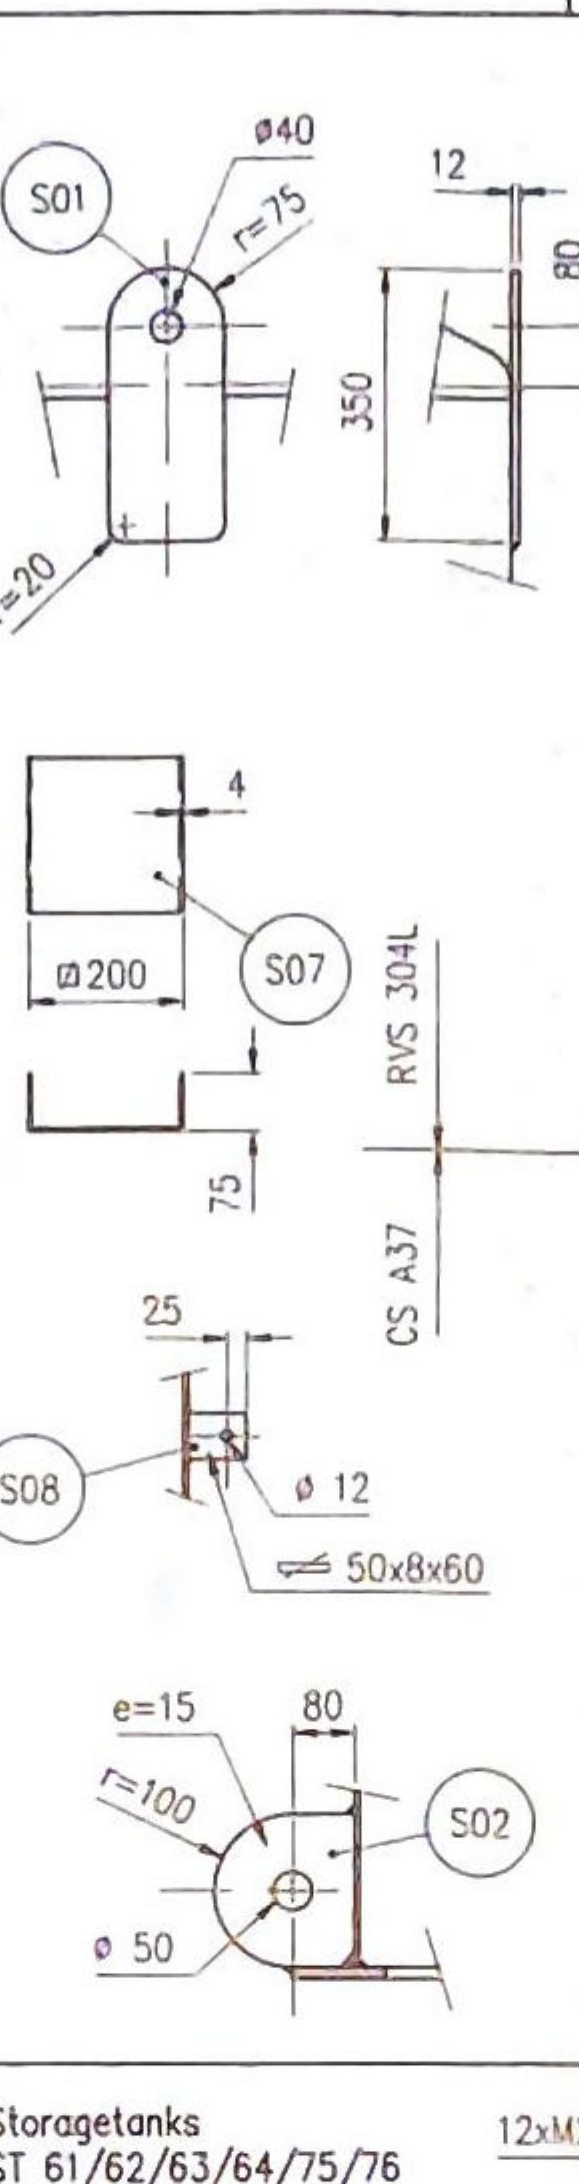
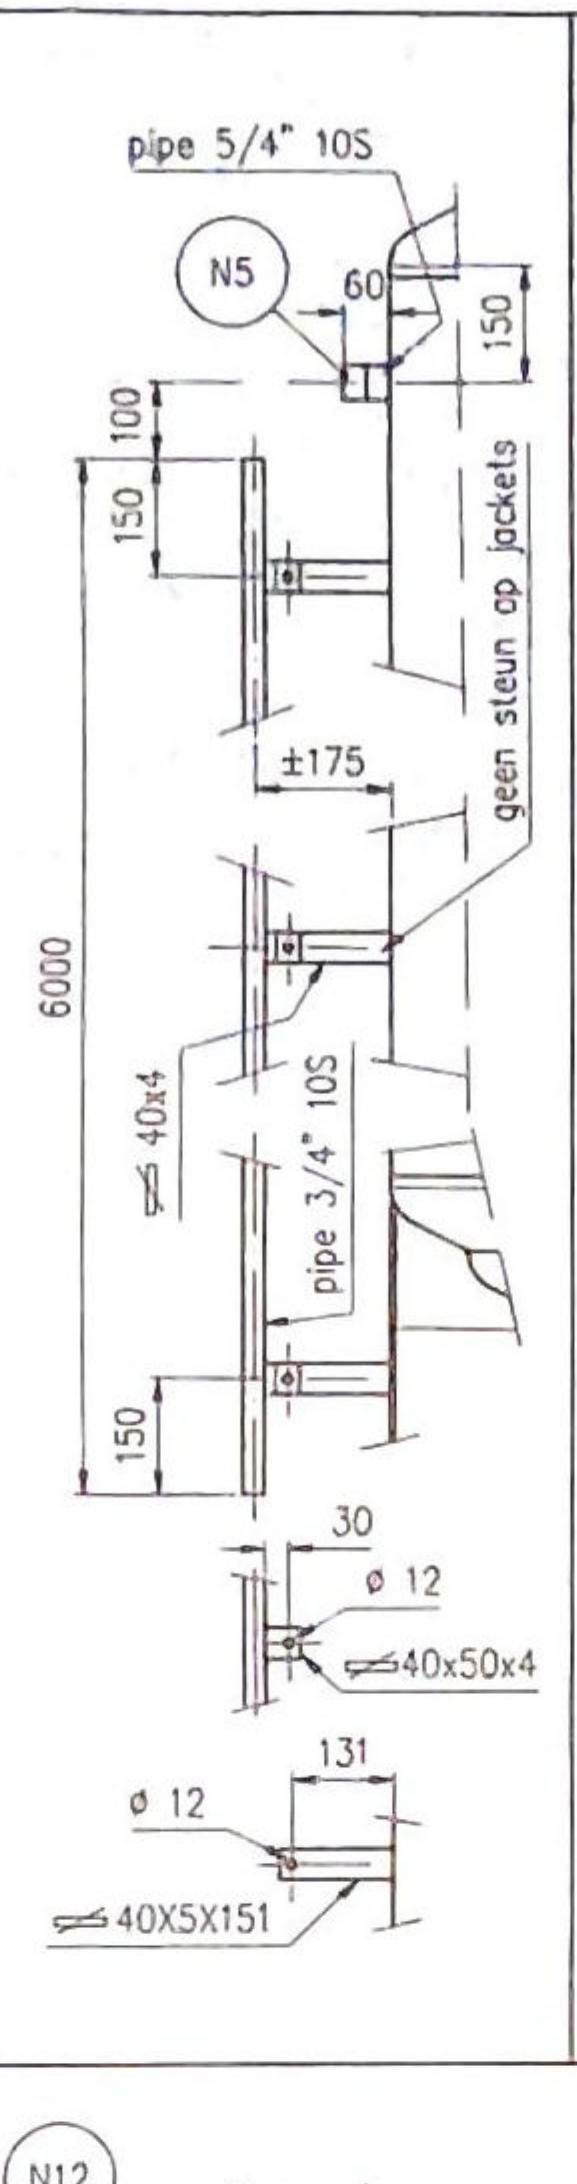
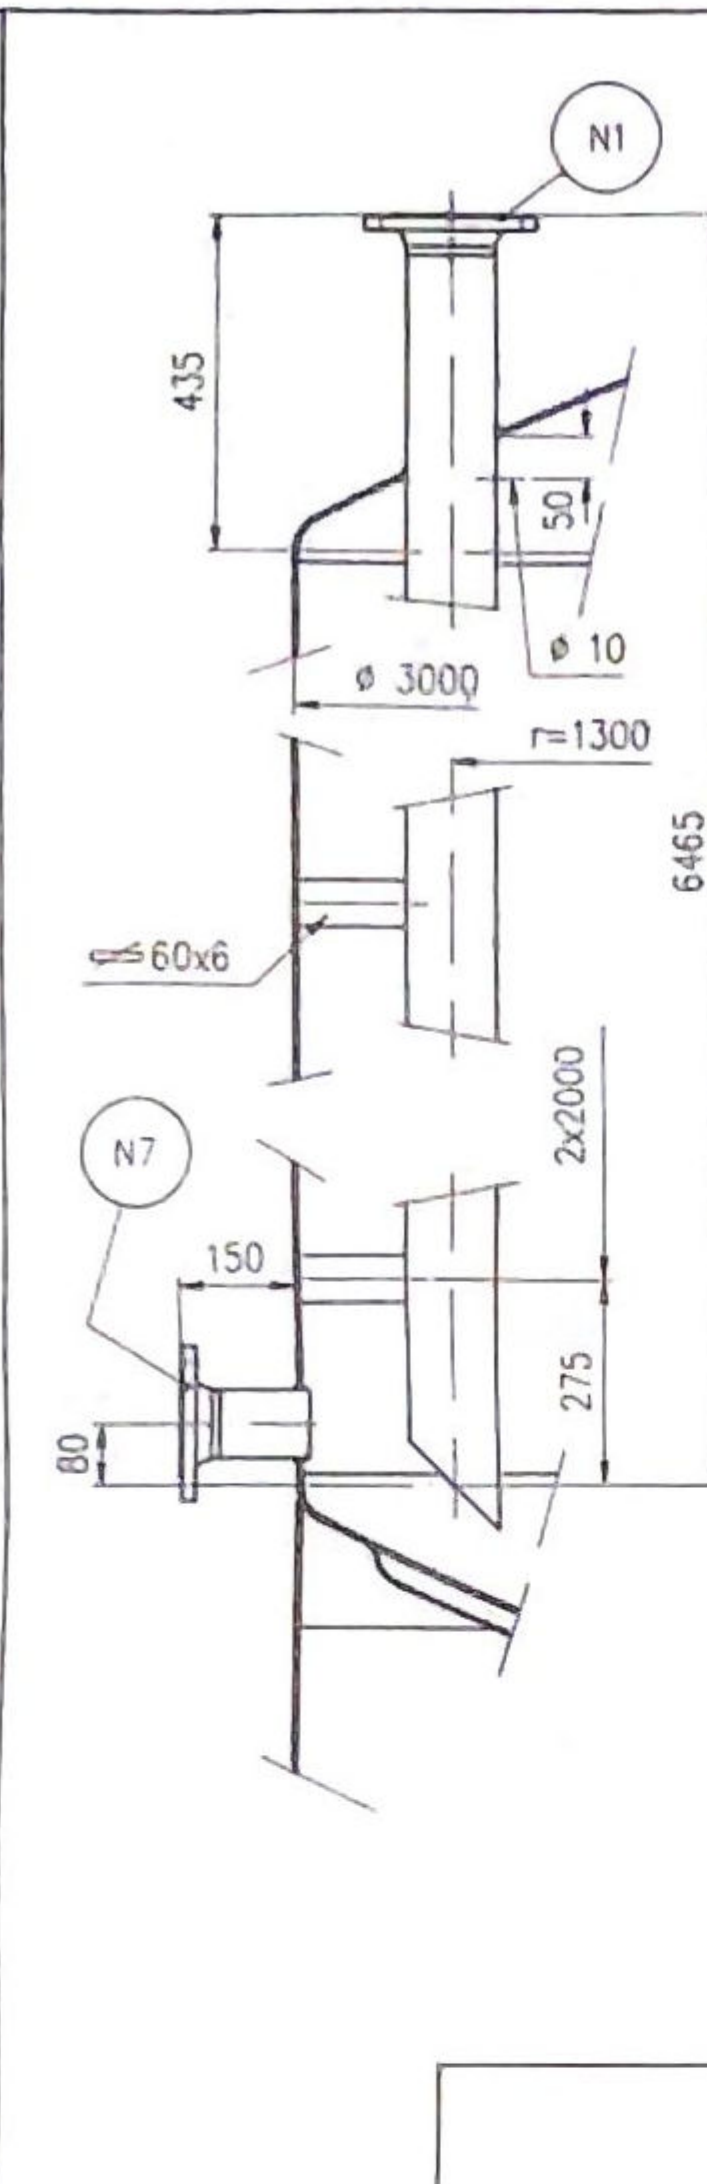


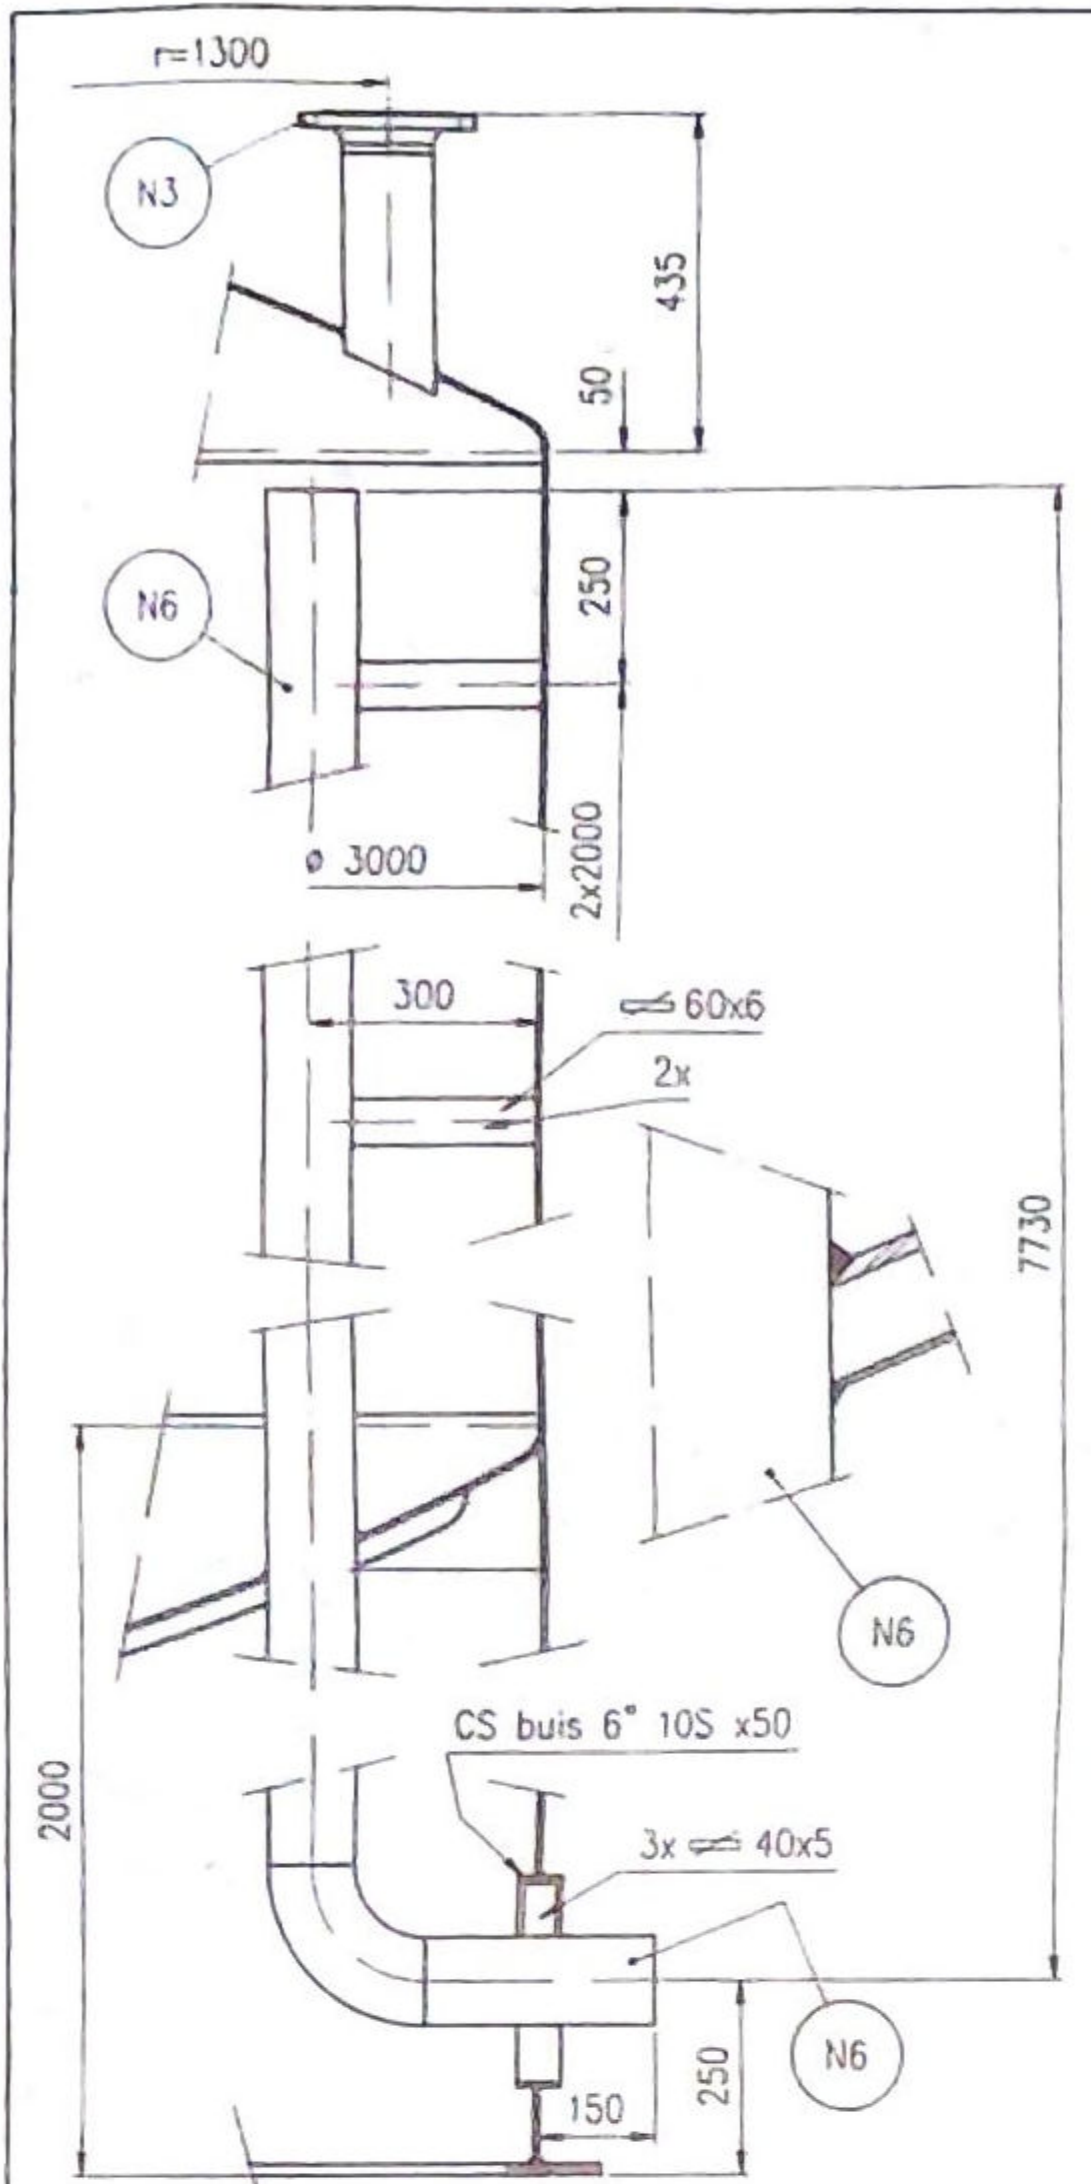

Bijbehorend plan : A18093 rev3
A18293 rev3

TEK.NR. cfr UNION : M201 P10
TEK.NR. cfr UNION : M201 P12

A18193 rev3
A18393 rev3

TEK.NR. cfr UNION : M201 P11
TEK.NR. cfr UNION : M201 P13

TEK.NR. cfr UNION : M 201 - P15

HARTOG · UNION

Schaal: 1/20 1/10 1/5 1/2.5
Getek.: WD Dat.: 20/09/1993
Fabr. nr.: A9330/31/32
Pl. Nr.: A110593 Rev.: 3

Details Opslagtanks 40 Ton

Construcatiebedrijf Verkouille - OOSTENDE

AUTOCAD 12 DRAWING